

TENANT SIGN

2910


12"

TENANT SIGN ELEVATION (TYPICAL)

SCALE $1\frac{5}{16}'' = 2'-0''$

BUILDING ADDRESS NUMERALS

SCALE $1\frac{5}{16}'' = 1'-0''$

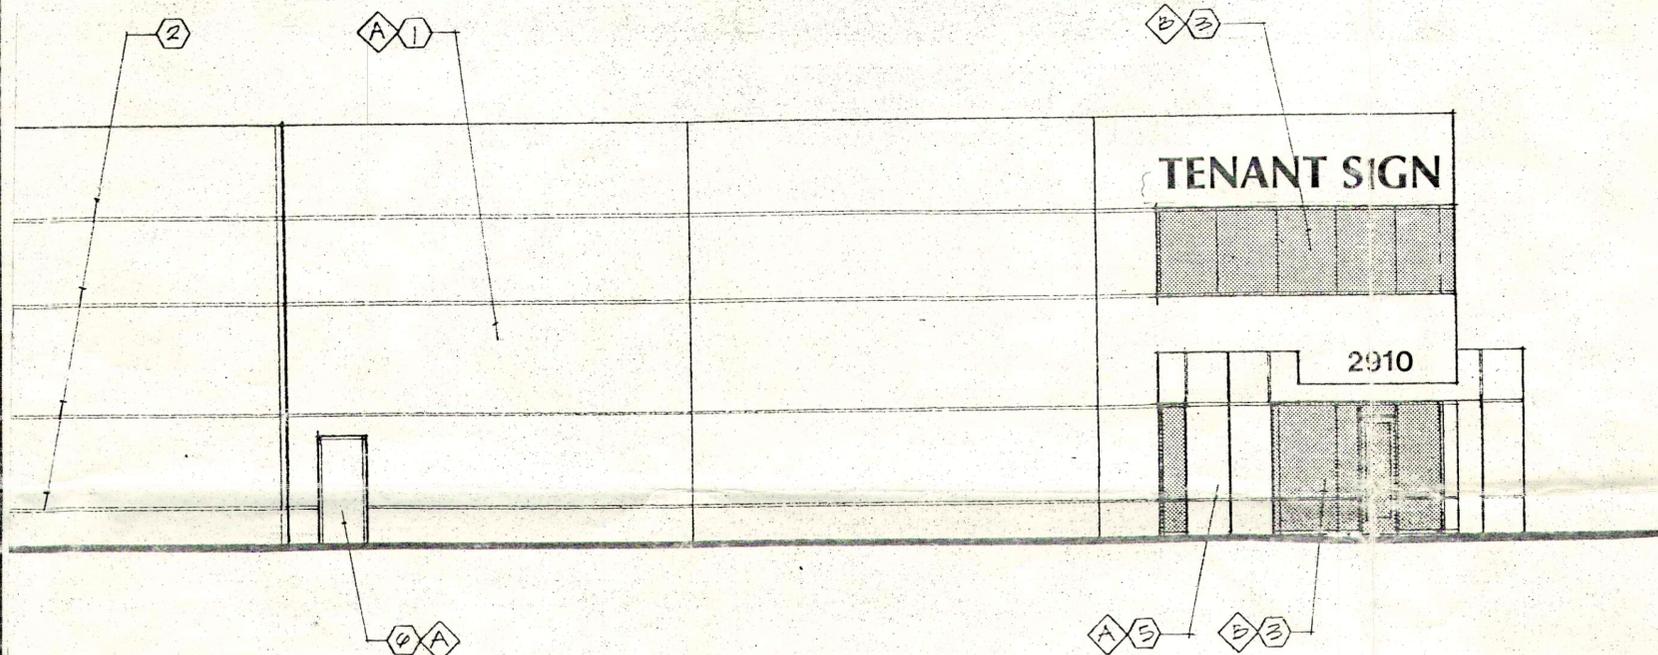


NOTES:

- TENANT SIGN 3" X 24" MAX FOAM CORE LETTERS WITH PLEXIGLASS FACE
- LETTER STYLE AND COLORS SUBJECT TO LANDLORD APPROVAL.


BUILDING ELEVATION TYPICAL

SCALE $\frac{1}{8}'' = 1'-0''$

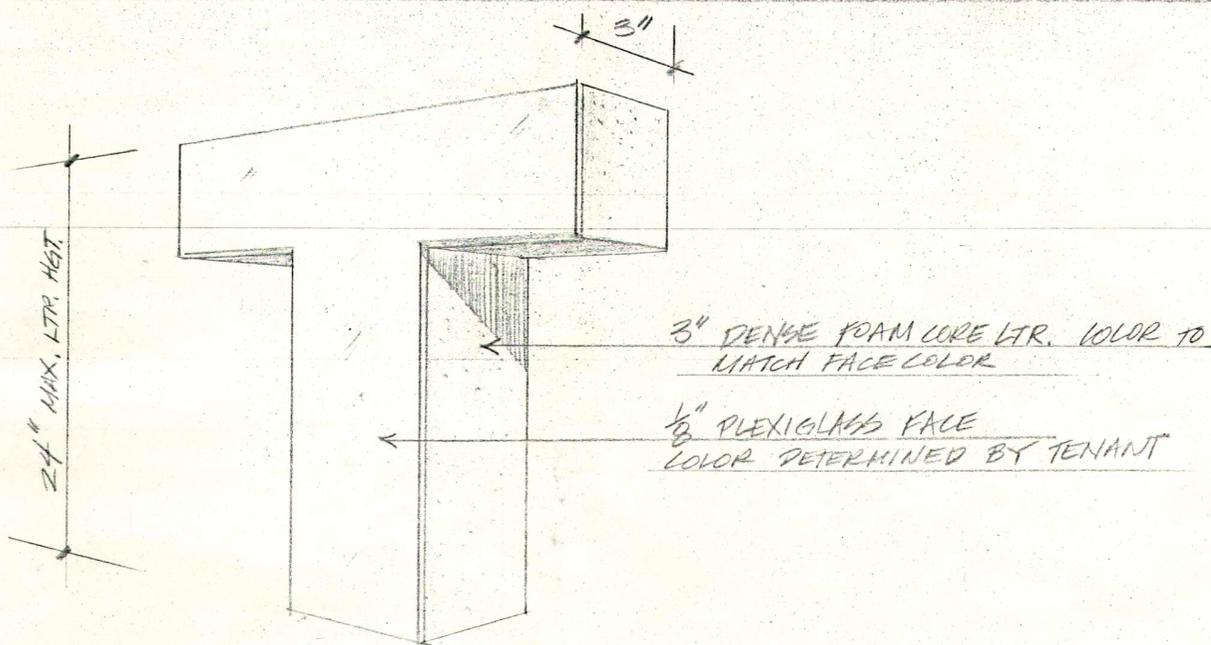

ISOMETRIC VIEW

N.T.S.

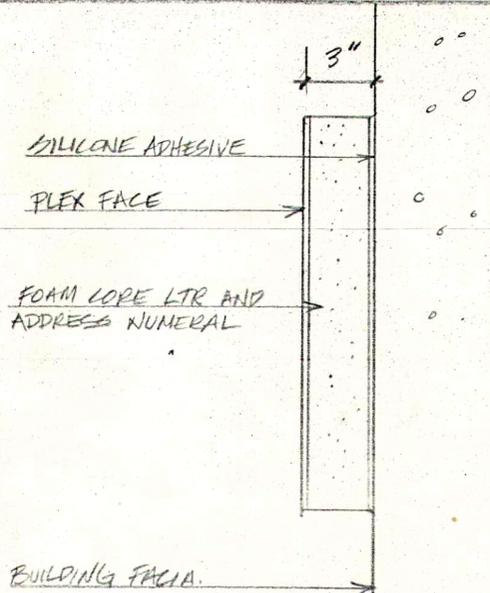

CROSS SECTION/MOUNTING DETAIL

N.T.S.

City of Baldwin Park
planning division
plan check approval
with conditions as listed.

date: APRIL 11, 1989
checked by: [Signature]
title: ASST. PLANNER

- conditions:
- APPROVAL OF TENANT SIGN PROGRAM.
 - EACH INDIVIDUAL TENANT SIGN REQUIRES A SEPARATE SIGN PERMIT TO BE ISSUED BY THE PLANNING DIVISION AND MUST CONFORM TO THE APPROVED TENANT SIGN PROGRAM.

REVISIONS	BY

BALDWIN BUSINESS CENTER I



DRAWN	N.E.
CHECKED	
DATE	3/24/89
SCALE	AS NOTED.
JOB NO.	
SHEET	3
OF	3 SHEETS